



ROOF PLAN
SCALE: 1/4" = 1'-0"


EITHER TWO LAYERS OF 2x6 DECKING, STAGGER LAYERS OR SINGLE DECKING LAYER W/ 3/8" PLYWOOD/OSB SHEATHING OVER W/ 1 3/4" 1 3/4" 16 GA. STAPLES @ 6" OC. OR 6dx1 1/2" NAILS.

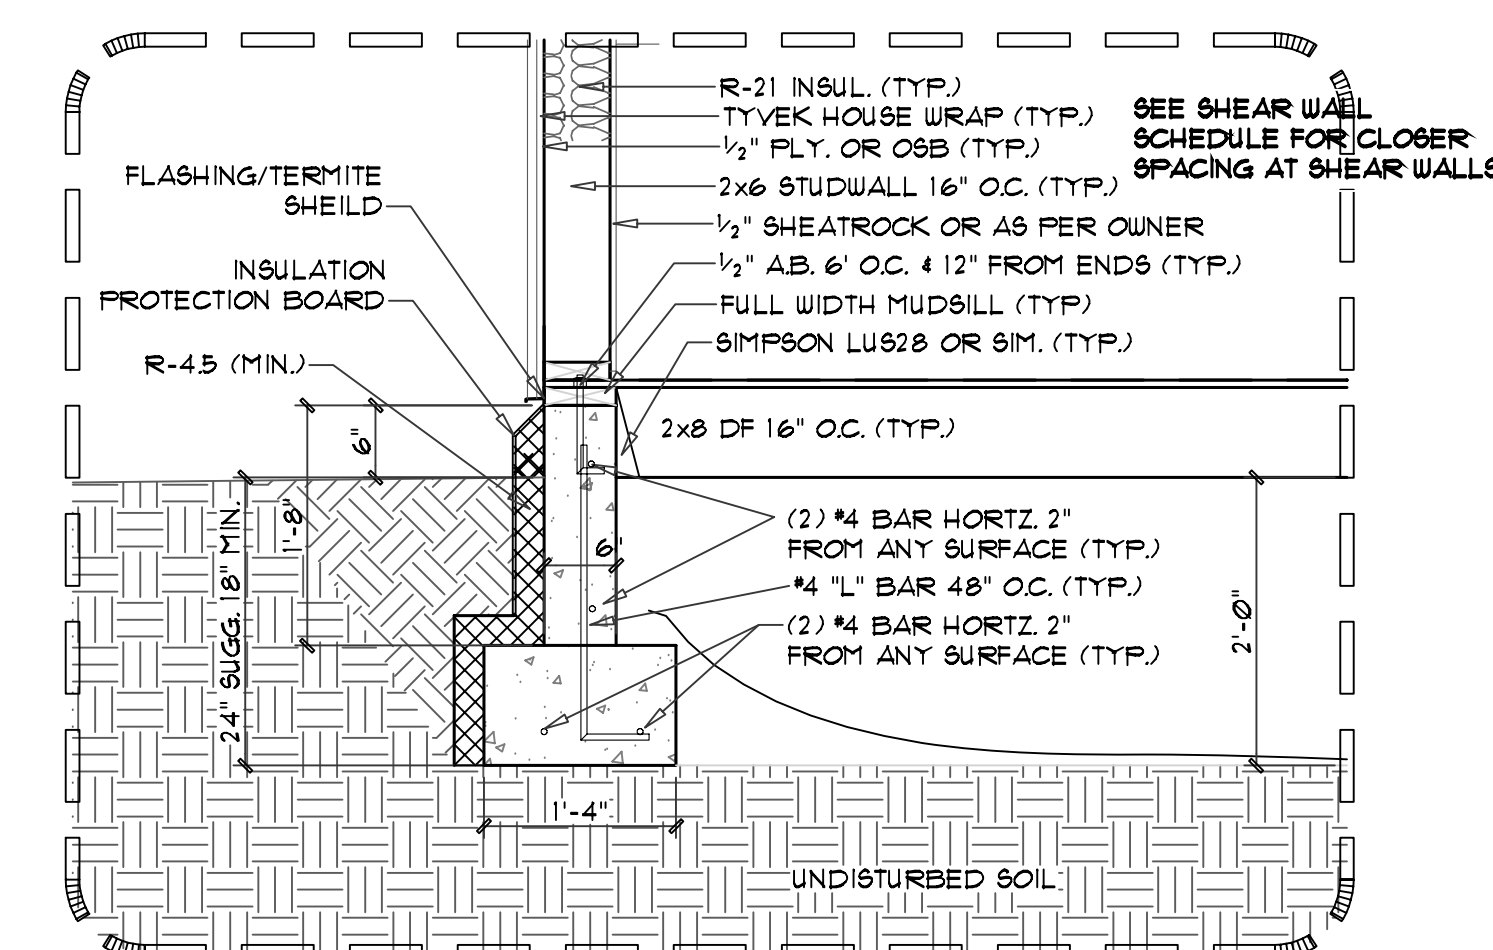


1 TYP. STEMWALL & FOOTING
SCALE: 3/4" = 1'-0"

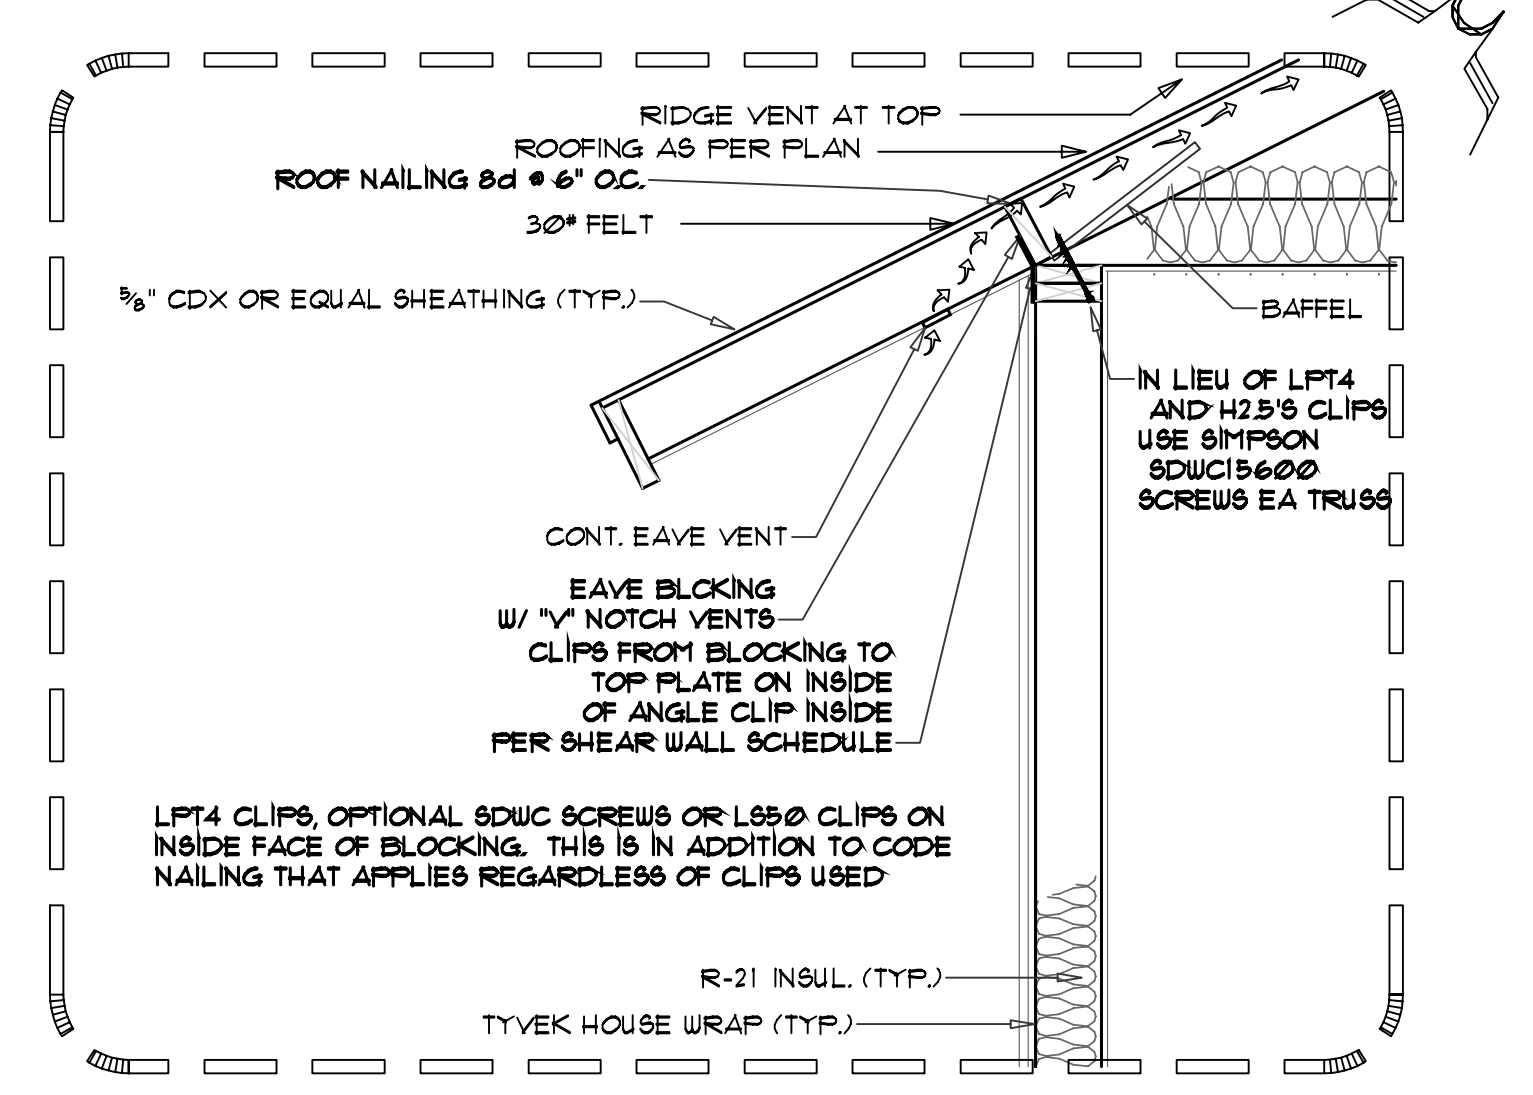


2 EAVE SECTION @ MFG. TRUSS (TYP.)
SCALE: 3/4" = 1'-0"

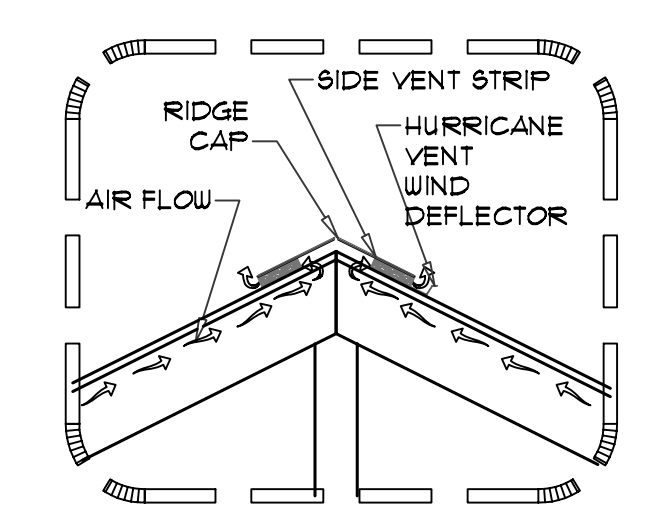


3 TYP. CONT. ROOF VENT DETAIL
NOTE: YOU MAY SUBSTITUTE METAL ROOF VENTS IN LIEU OF RIDGE VENT STRIP BUT ENSURE 100% VENT RATIO TOP AND BOTTOM.
SCALE: 3/4" = 1'-0"

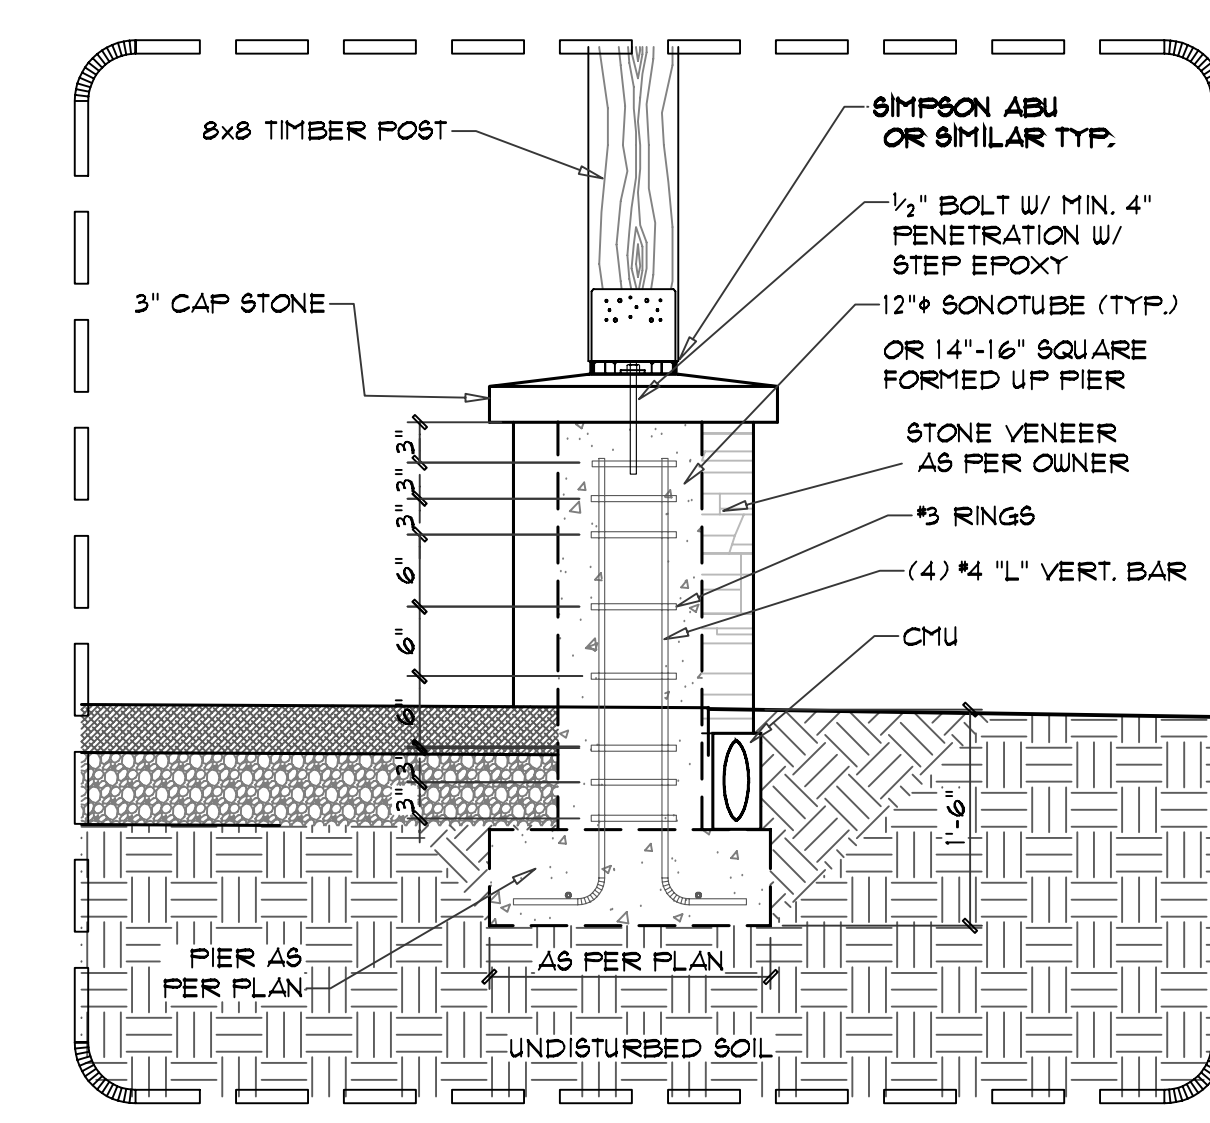

4 PORCH PIER & POST DETAIL
SCALE: 3/4" = 1'-0"

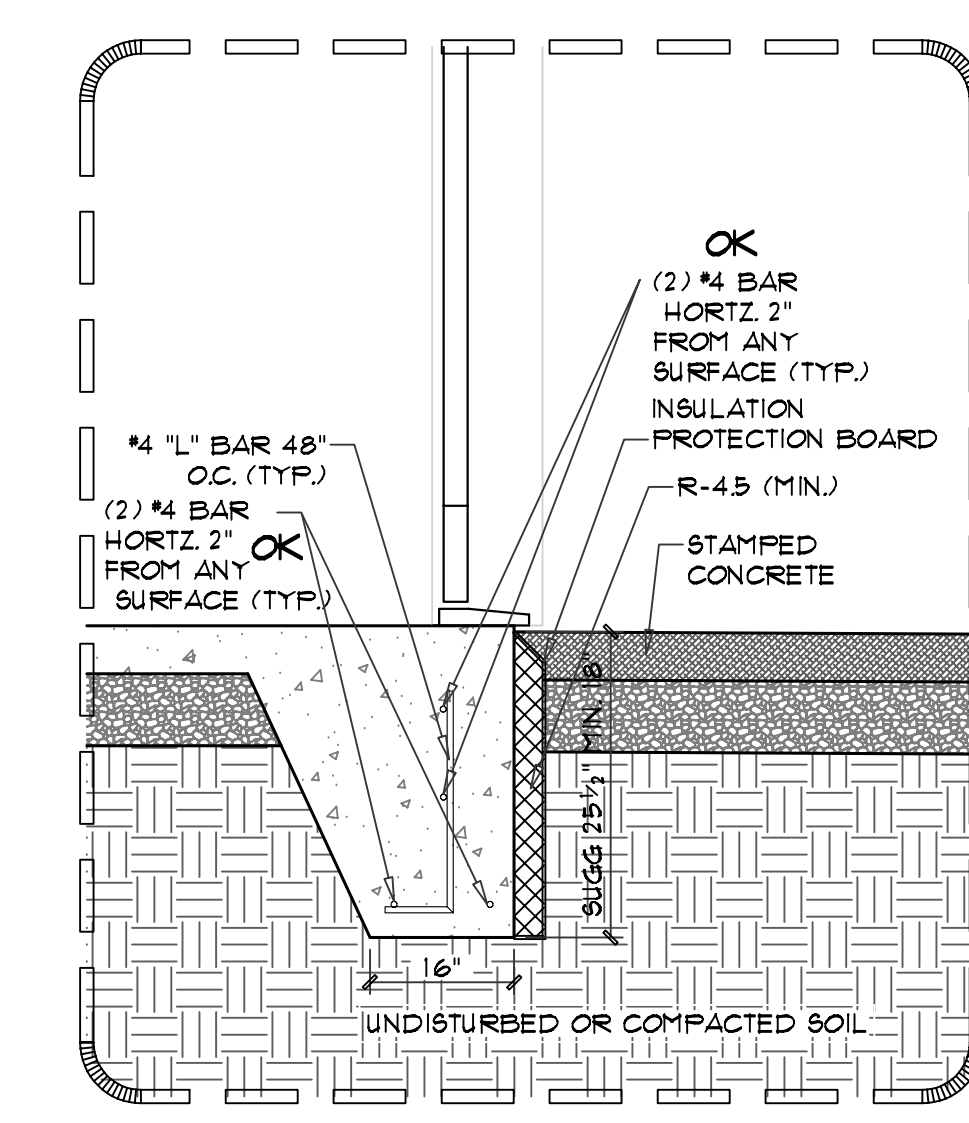

5 MONO POUR DETAIL
SCALE: 3/4" = 1'-0"

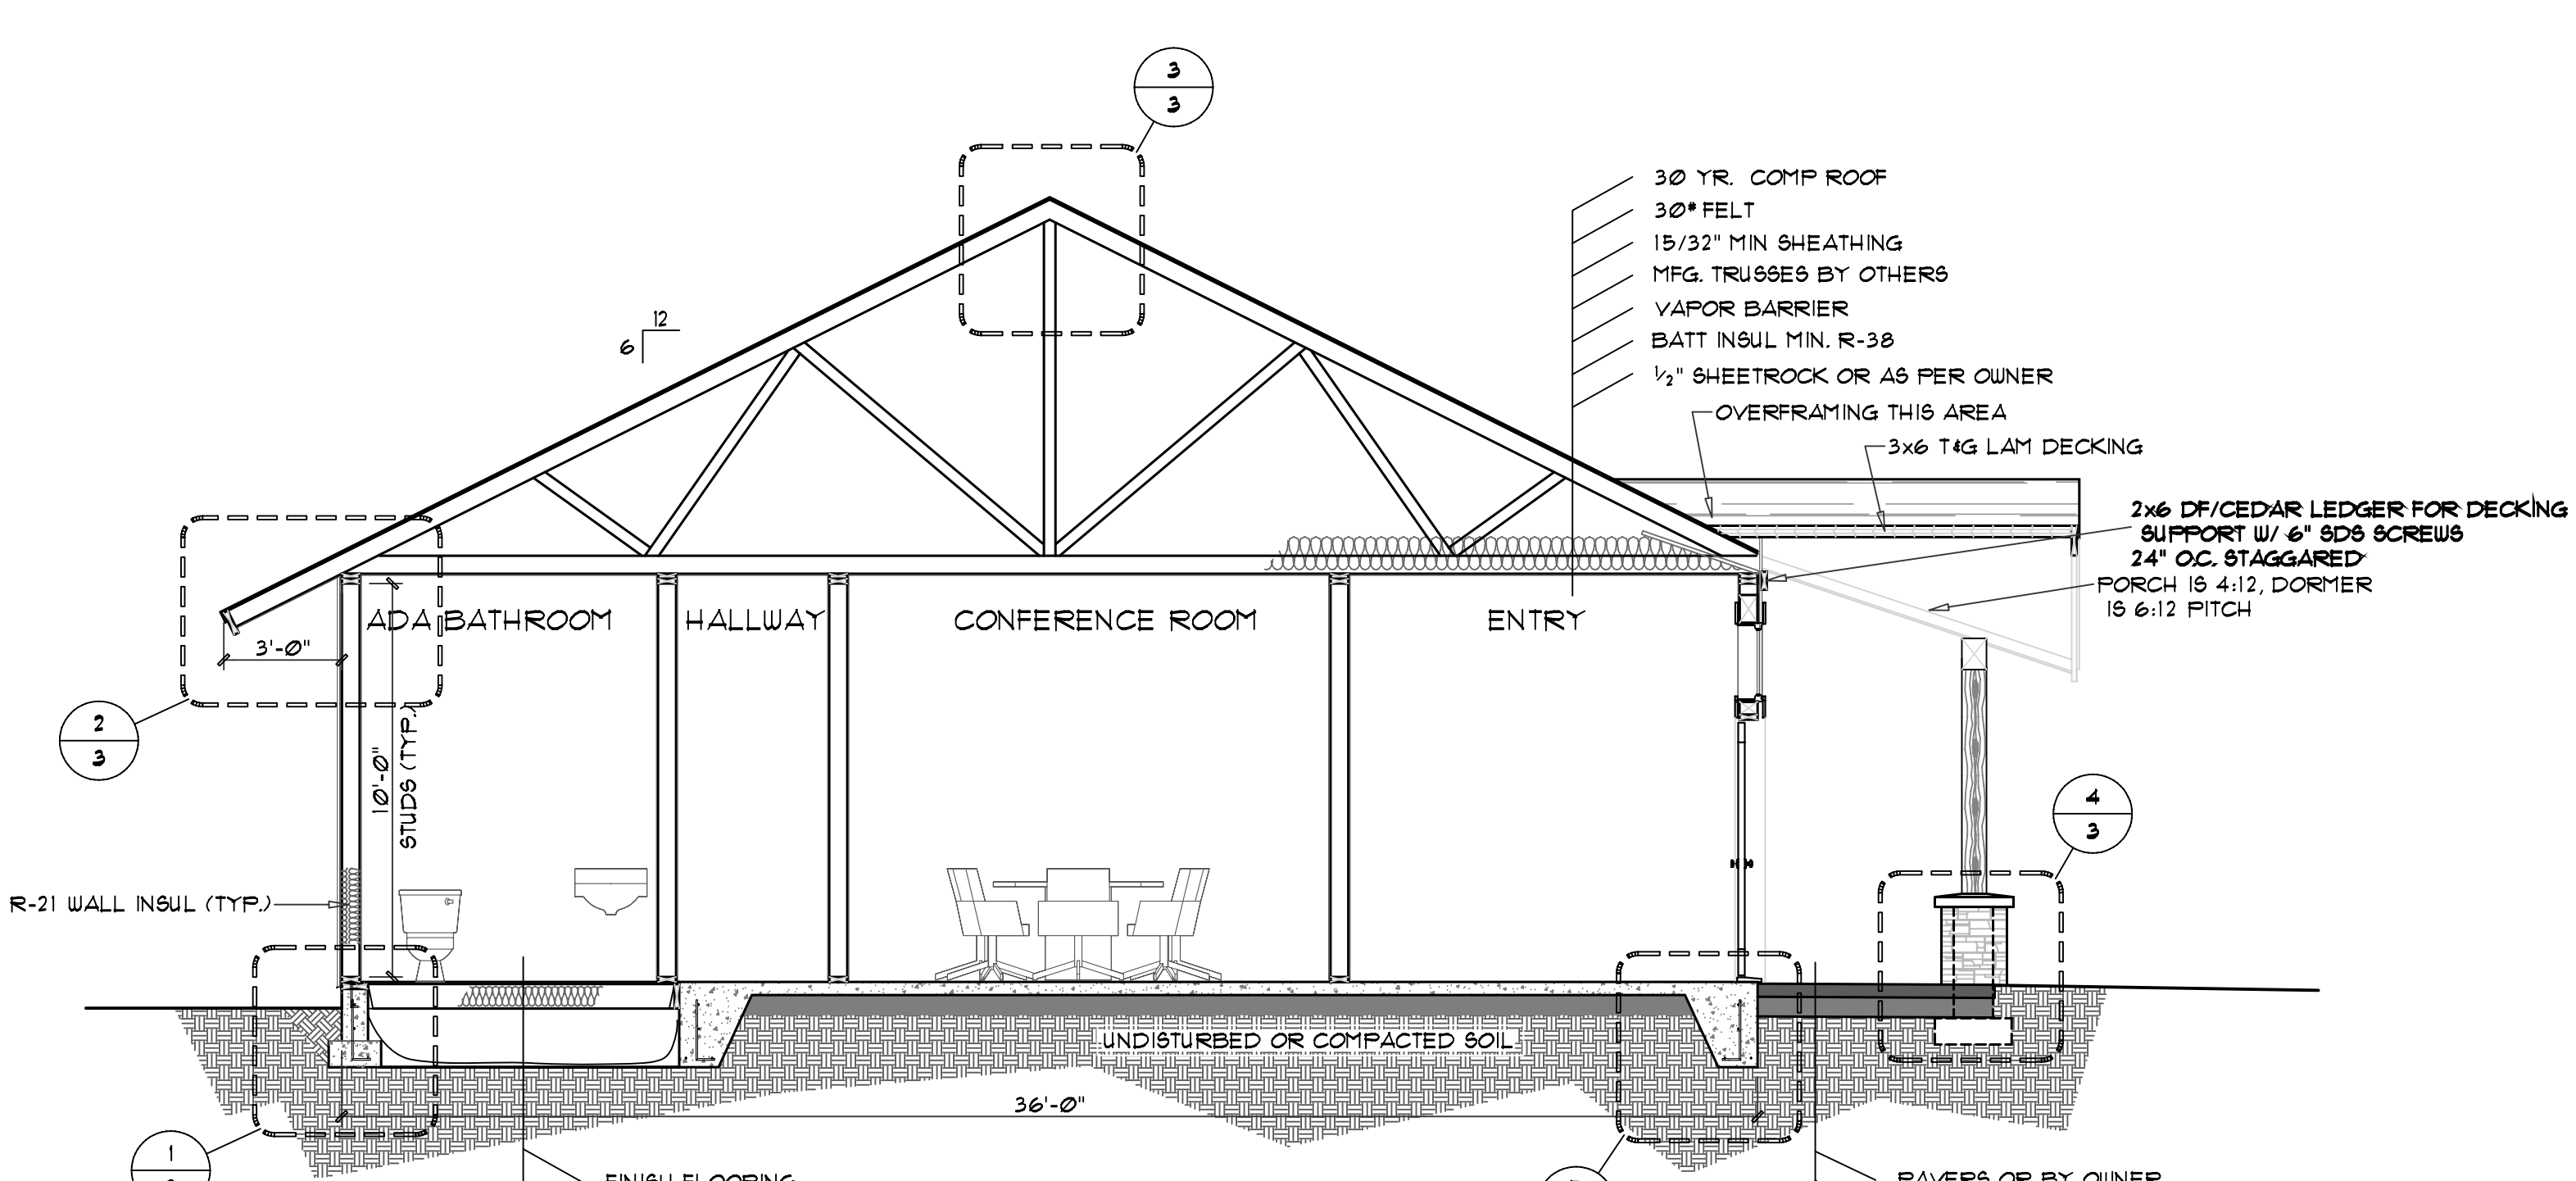

SECTION A-A
SCALE: 1/4" = 1'-0"

GARY, I DON'T KNOW WHAT I WAS THINKING. DORMER DECKING GOES FRFRP.

Log Rhythms, Inc.
542 SE 4th Street Bend Oregon 97702
Email: steckler@logrhythms.com
Voice/Cell (541) 389-4887
website: logrhythms.com

FINAL DESIGN
ROOF, SECTION & DETAILS
Copyright 1984-2021
MAE ENGINEERING
1355 OAK ST. SUITE 200
EUGENE, OR 97401
PHONE NUMBER 541-484-2020
WORK ORDER NUMBER WO 23038

Owner:
GUY TAVARES
LISA TAVARES
53170 RIVERVIEW DR
LA PINE OR 97139

541-848-7163

MAE ENGINEERING
1355 OAK ST. SUITE 200
EUGENE, OR 97401
PHONE NUMBER 541-484-2020
WORK ORDER NUMBER WO 23038

Design
Contact Person:
Greg Steckler
Log Rhythms Inc.
541-389-4887

DRAWN G. L. STECKLER
DATE DECEMBER 13, 2022
JOB NO. RE OFFICE4.DWG
SHEET 3 OF 4 SHEETS